



All exterior windows will be aluminum, finished in RAL 9011.  
The garage door and the technical room door will be concealed with the same cladding as the walls.  
The front door will be aluminum, finished in RAL 9011 on the exterior side and wood-colored on the interior side.

Single casement window and doors

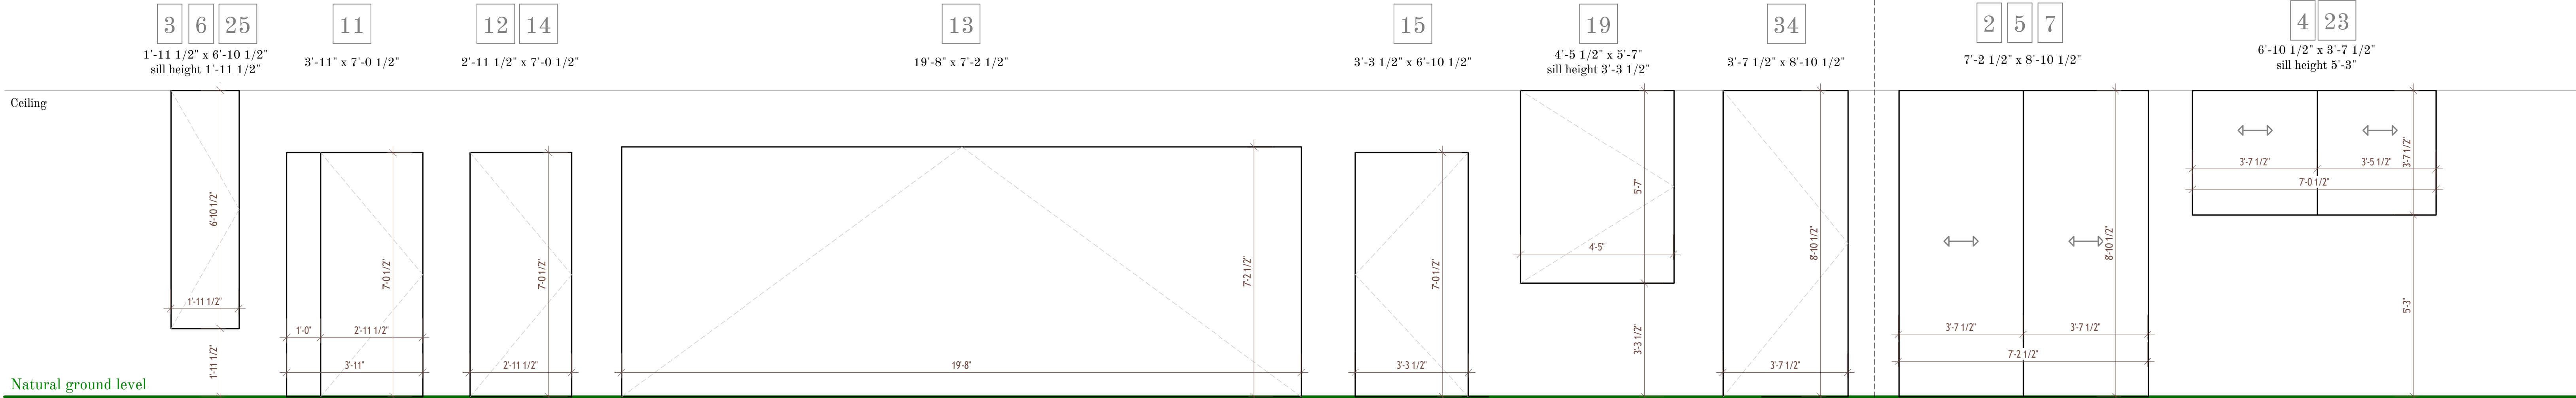


Two-panel sliding window

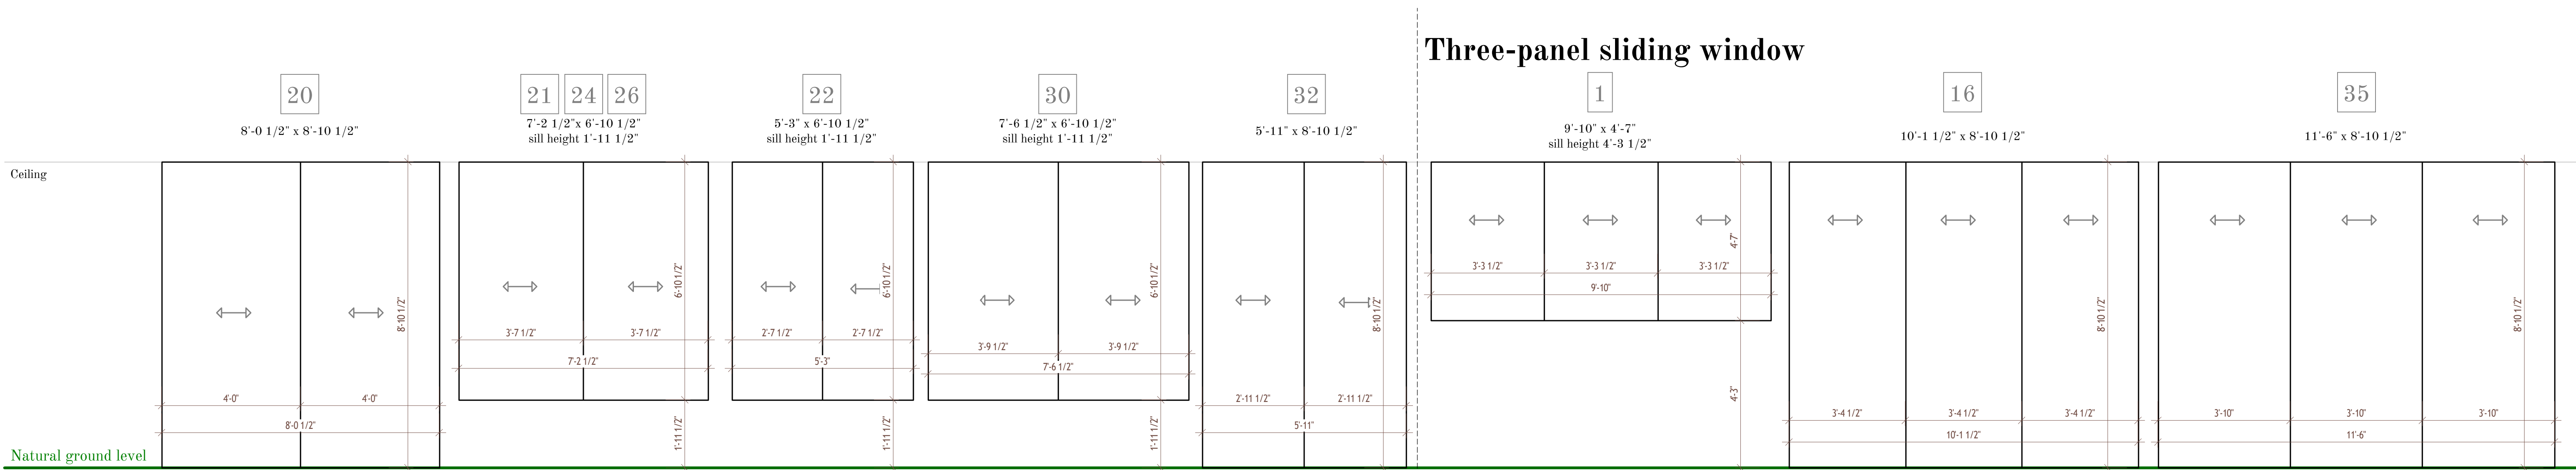


Three-panel sliding window

Fixed window

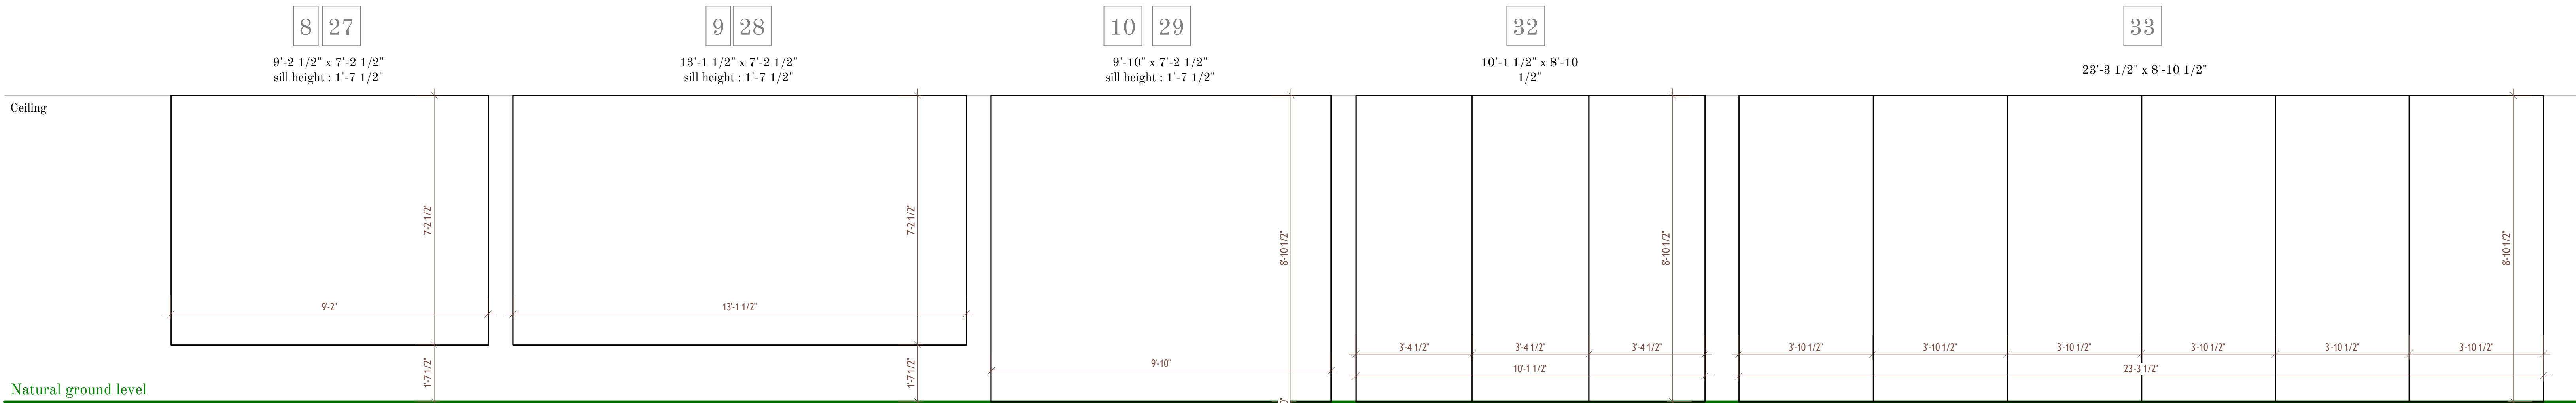

Six-panel sliding window

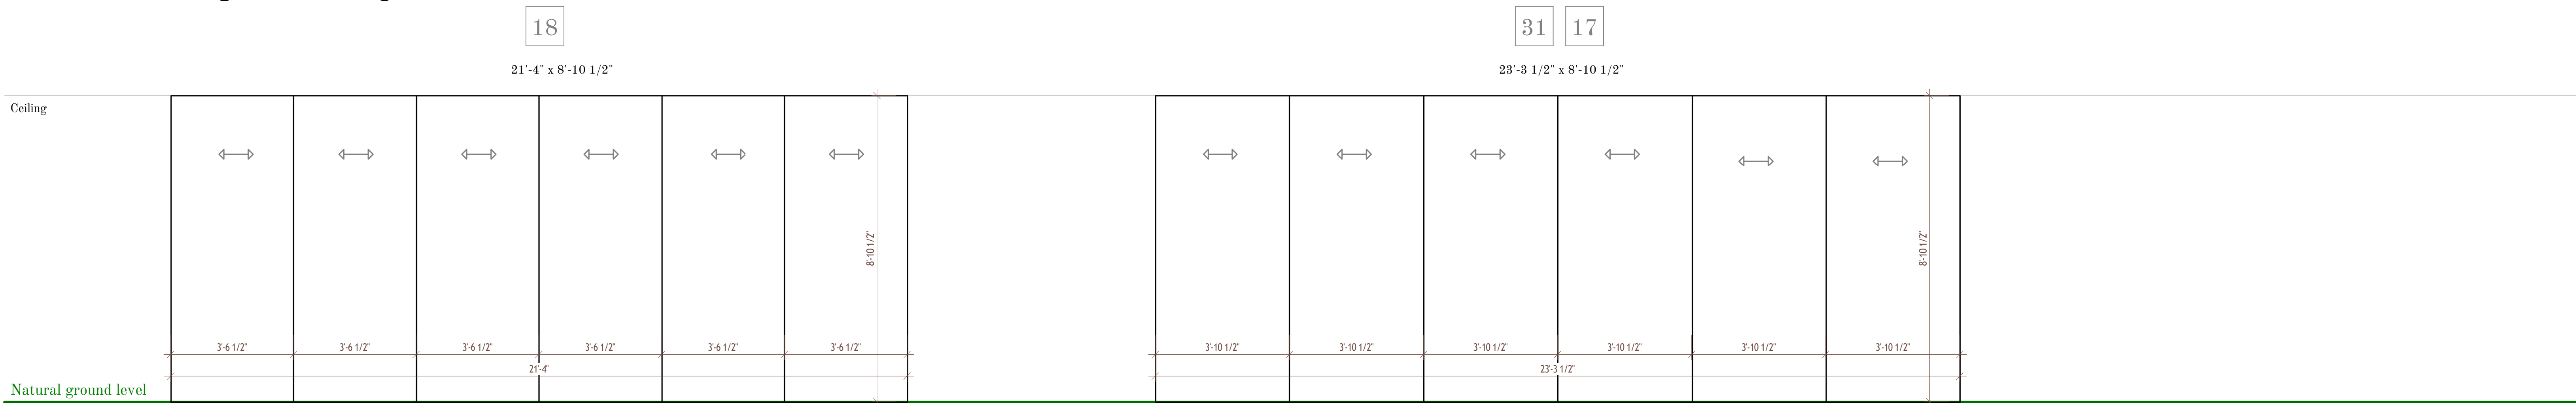

# CONSTRUTION OF A 7 BEDROOM HOUSE

NAME OF THE BUILDER :

OWNER'S NAME :

001 - LIST OF PAGES

002 - SITE PLAN

003 - SECTION A-A & B-B

004 - SECTION C-C & D-D

005 - SECTION E-E & F-F

006 - SECTION G-G & H-H

007 - SECTION I-I & J-J

008 - SECTION K-K - L-L

009 - SECTION M-M

010 - ELEVATION EAST & WEST

011 - ELEVATION SOUTH & NORTH

012 - FLOOR PLAN - GROUND FLOOR

013 - FLOOR PLAN - FIRST FLOOR

014 - SURFACE PLAN - GROUND FLOOR

015 - SURFACE PLAN - FIRST FLOOR

016 - ELETRIC PLAN - GROUND FLOOR

017 - ELECTRIC PLAN - FIRST FLOOR

018 - PLUMBING PLAN - GROUND FLOOR

019 - PLUMBING PLAN - FIRST FLOOR

020 - FOUNDATION PLAN

021 - SPECIFICATIONS OF WINDOWS

## SPECIFICATIONS OF EXTERIOR WINDOWS AND DOORS

Last name :	First name :	Phone :
Adress :	Date :	Sheet number
	Echelle: 1/2" = 1'-0"	021